
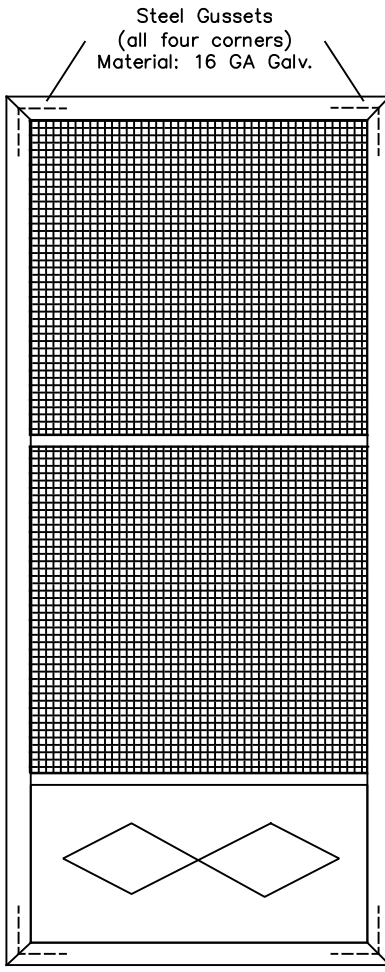


Model 400 Screen Door

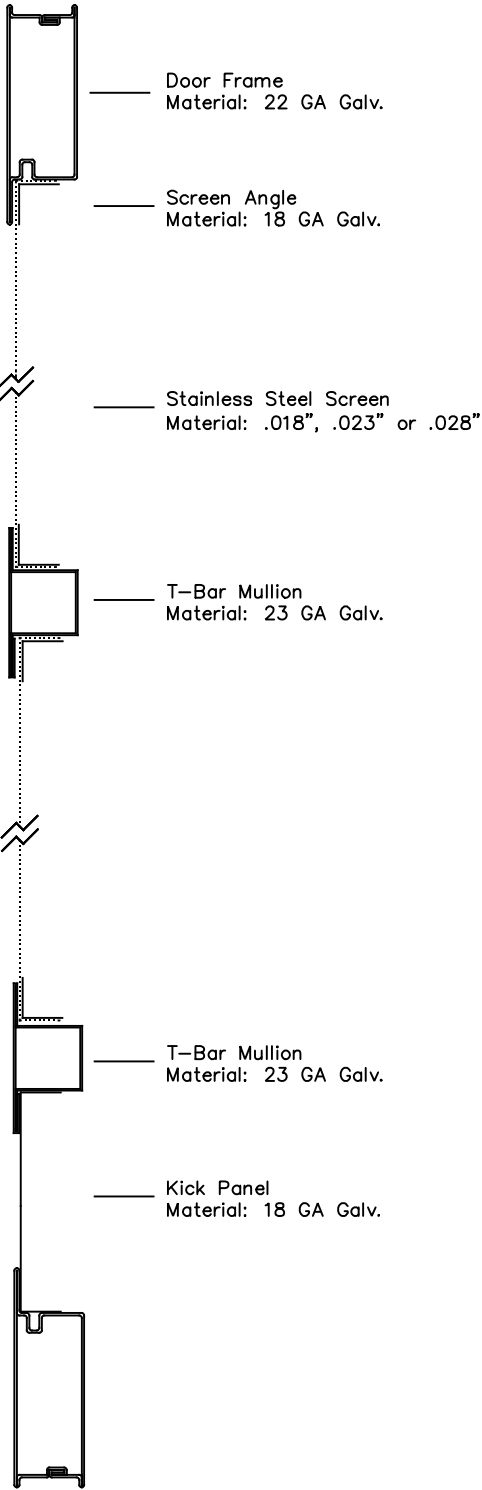

Fully Welded Corners

Product: Model 400 Screen Door		Lansing Housing Products
Project		Phone: 800.331.8200
Draftsman: KMK		Fax: 563.538.4392